


PLOTED: 1/19/2009 4:35 PM Drawing Path: \\05049.006 Barge Landing System Design\\0400 Drawings (Task 2)\\401 Working Drawings\\SAVOONGA\\E3B_USBS.dwg

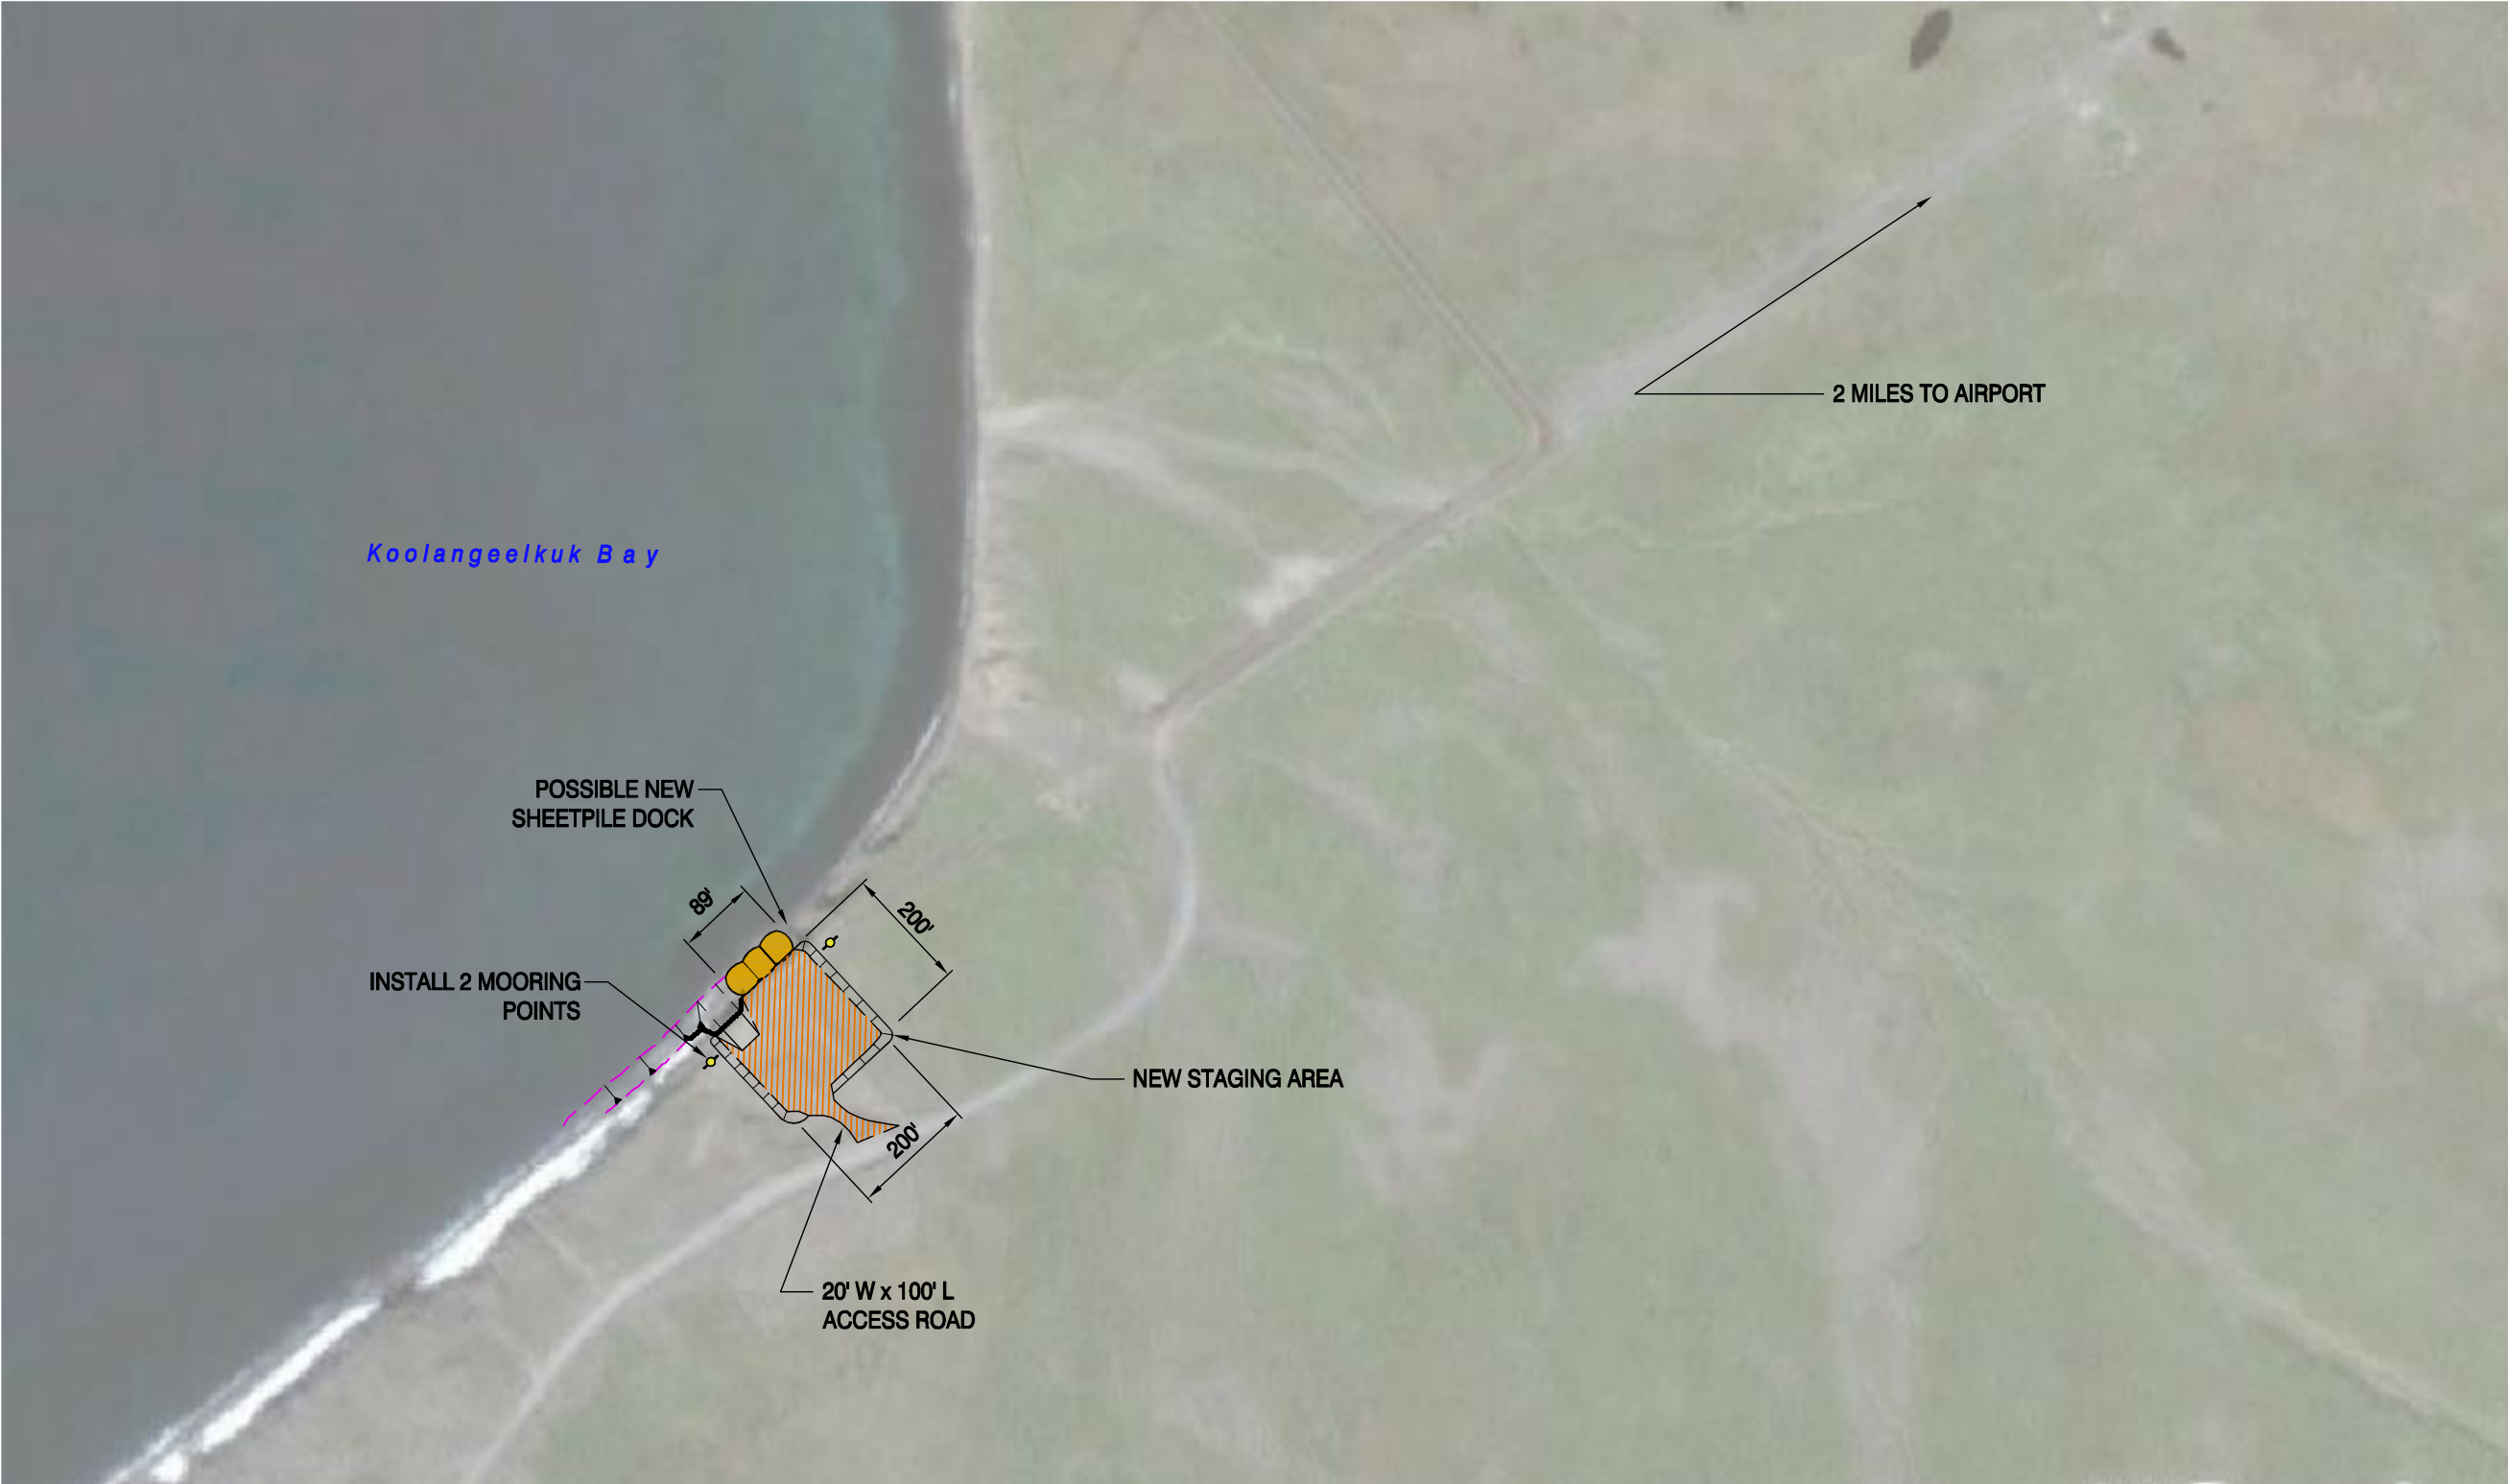


NOTES / REVISIONS:

SAVOONGA
 NORTON SOUND / BERING SEA REGION

NOTES:

- ALL PROPOSED NEW DEVELOPMENT IS PRELIMINARY PLANNING LEVEL ONLY. ACTUAL FACILITY/IMPROVEMENTS LOCATIONS, LAYOUT, DIMENSIONS, ETC. WILL REQUIRE SITE VISITS/ INVESTIGATION TO DETERMINE SITE CONDITIONS, PROPERTY OWNERSHIP AND OTHER INFORMATION NEEDED PRIOR TO FINAL DESIGN.
- PRIOR TO FINAL DECISION OF ANY COASTAL STRUCTURES A DETAILED STUDY OF EROSION, SEDIMENT TRANSPORT, AND POSSIBLE COASTAL PROTECTION NEEDS MUST BE COMPLETED.
- PERMAFROST MAY BE POSSIBLE BOTH ON AND OFFSHORE. ONSHORE PERMAFROST MAY BE AS SHALLOW AS 2 - 3 FT. OFFSHORE THE THICKNESS OF PERMAFROST MAY DECREASE WHILE THE DEPTH TO PERMAFROST MAY INCREASE.

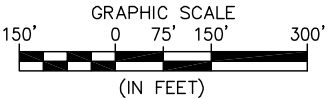

PROJECT NO:	05049.006
DATE:	01/20/09
DESIGNED:	KN/CF
DRAWN BY:	SJ
CHECKED BY:	JD
SHEET:	E3-B